


NOTE: Handpainted sign to North flanking wall of 8 Northgate to remain undisturbed / undecorated. If unsure seek clarification from Architect

NOTE: Ceiling to 24 Watergate Rows to remain undisturbed / undecorated. If unsure seek clarification from Architect

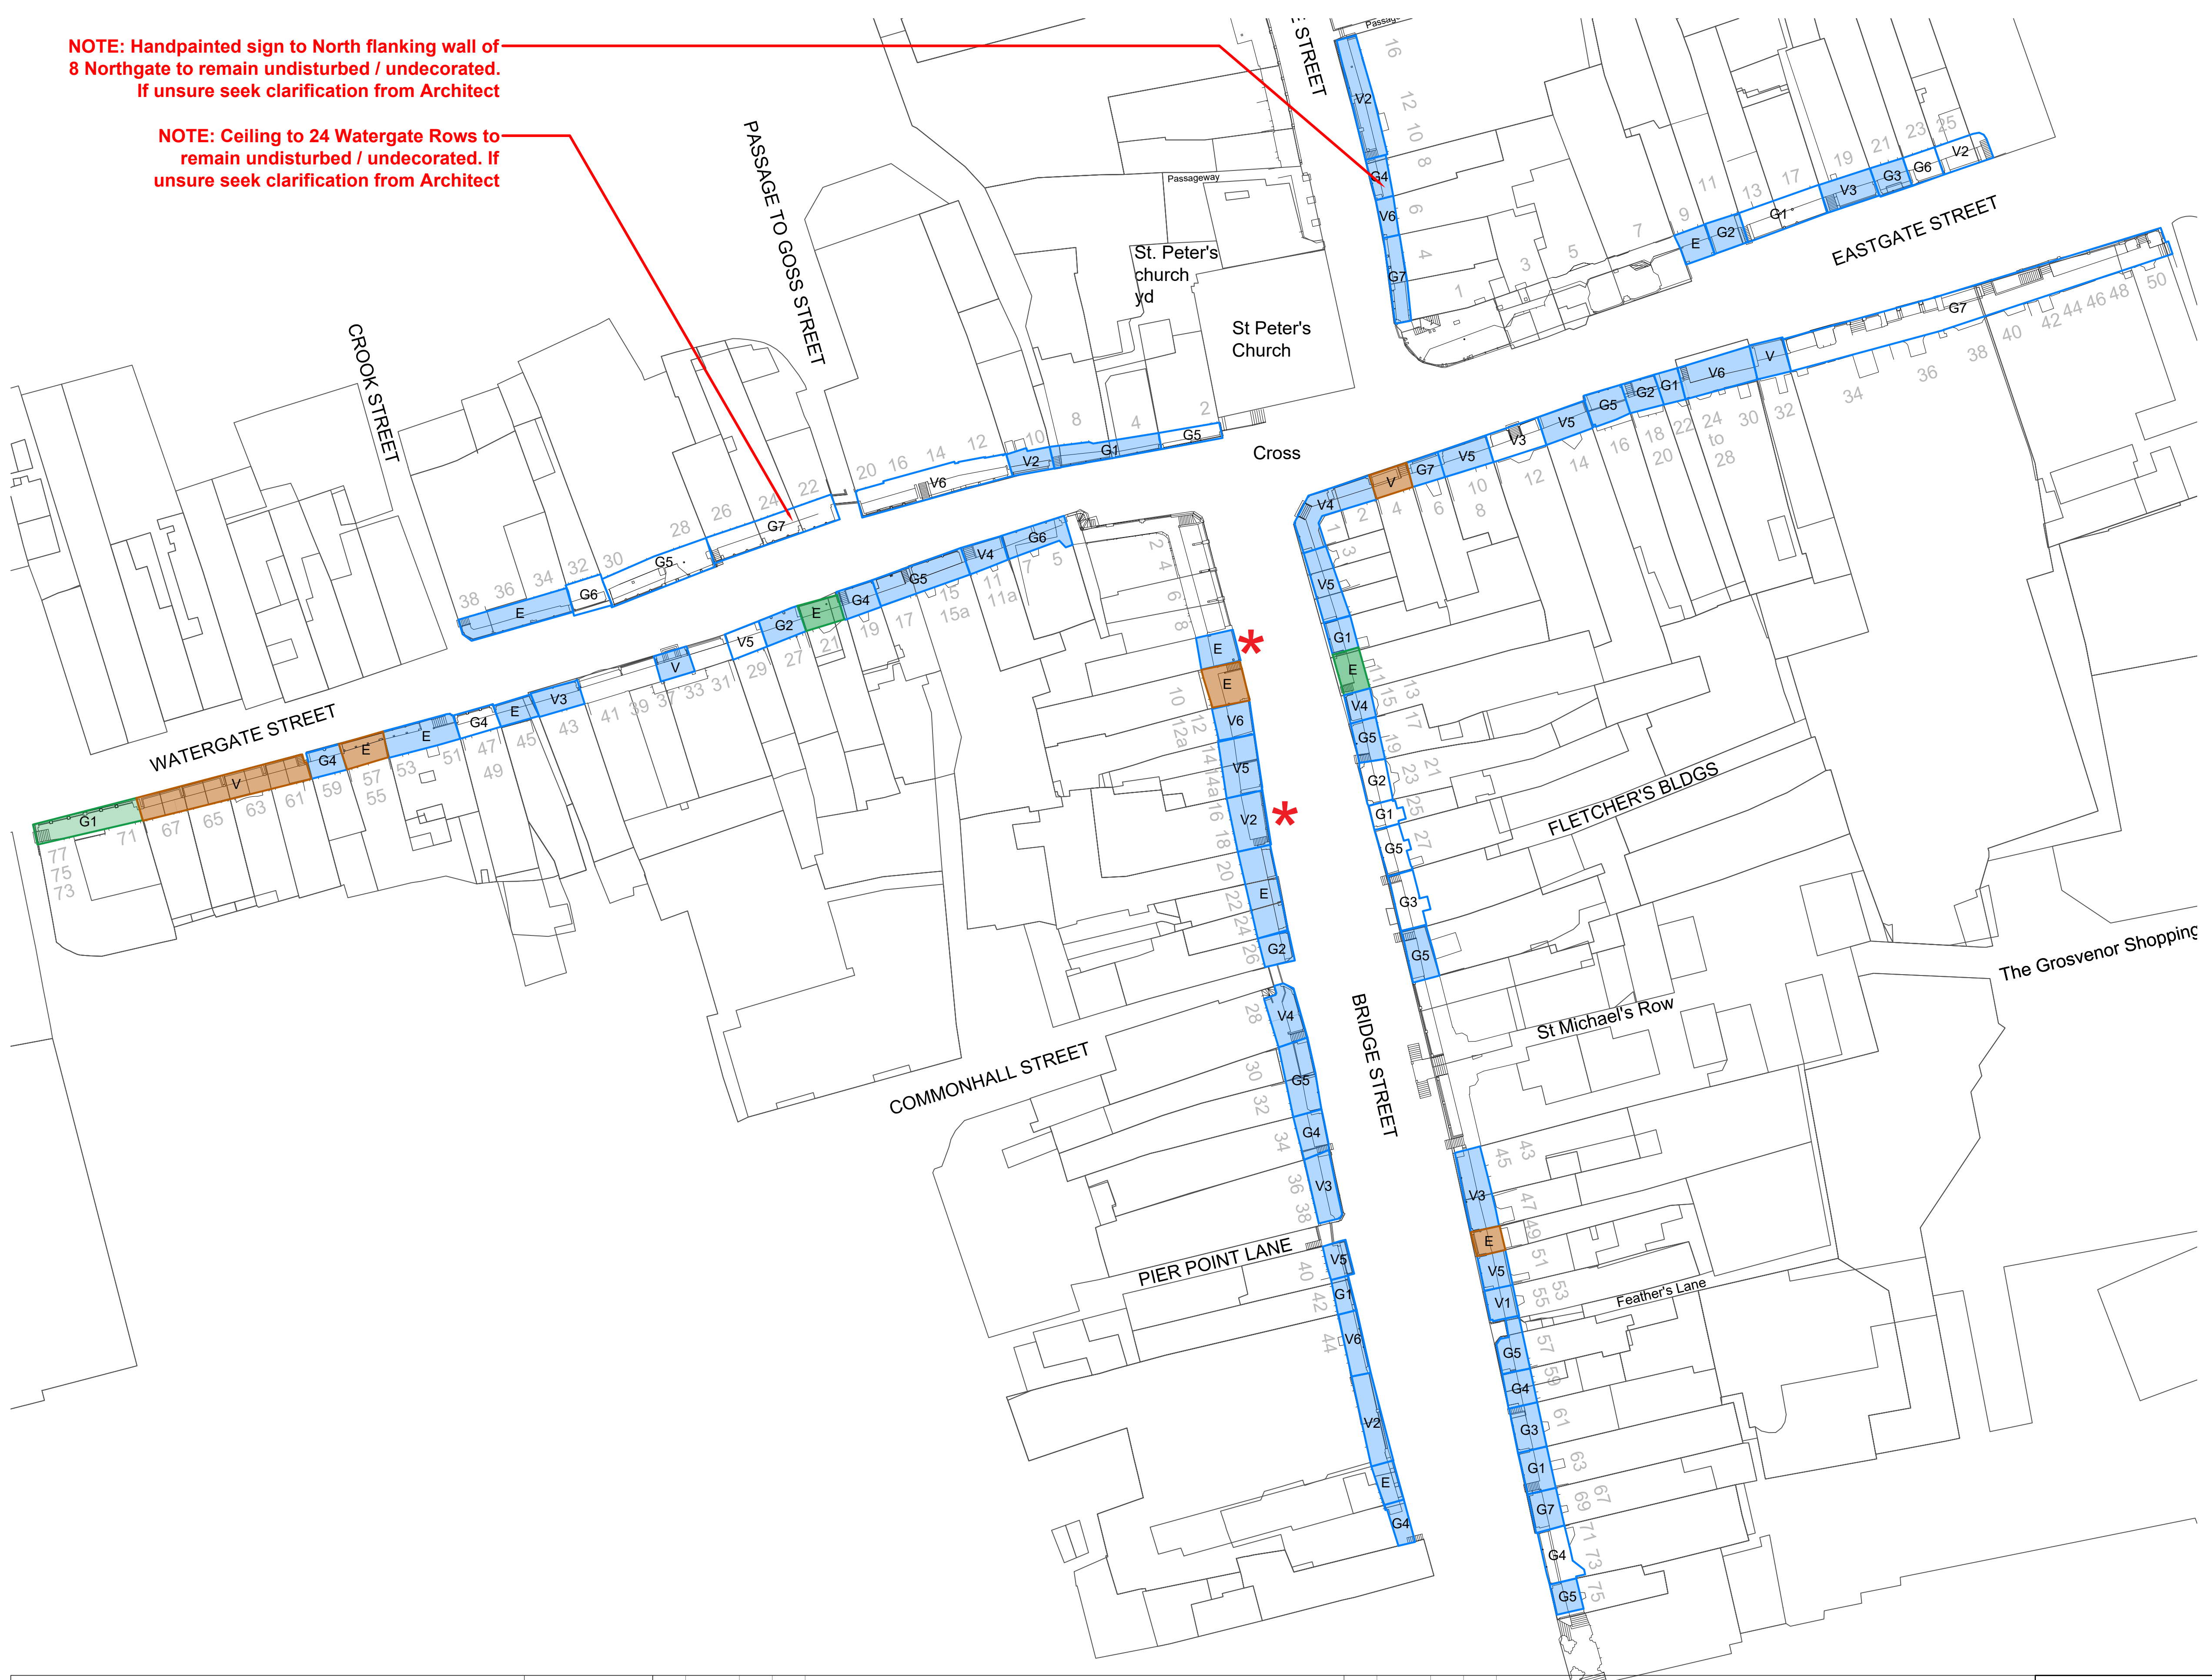

Key

- The following colour references refer to the Dulux Heritage range
- Samples of the following colour references can be viewed onsite at 8(Part) Bridge Street Row and 16-18 Bridge Street Row. Which have been identified on this drawing with a red asterisk *
- All exposed masonry, stonework, timber work and concrete is to remain undisturbed / undecorated. If unsure seek clarification from Architect

Elizabethan / Jacobean Paint Range
All ceilings and walls to be DH Linen

Georgian / Regency Paint Range
All ceilings to be Swedish White
Flanking walls including any existing caninets / display cabinets to be any one of the following, denoted on the drawing with the corresponding code:


- G1 - Quartz Grey
- G2 - Light French Grey
- G3 - Country Sky
- G4 - Fennel White
- G5 - Green Oxide
- G6 - Sage Green
- G7 - Ochre White

Victorian / Modern Paint Range
All ceilings to be DH White
Flanking walls including any existing caninets / display cabinets to be any one of the following, denoted on the drawing with the corresponding code:

- V1 - Green Marl
- V2 - Powder Colour
- V3 - Potters Pink
- V4 - York White
- V5 - Pale Nutmeg
- V6 - DH White

Timberwork
All balustrades, handrails and columns along the facade are to be redecorated like for like
Ceiling timbers and supporting posts along the walkway are to be any one of the following, denoted on the drawings with the corresponding hatch:

- Ravens Flight
- Tudor Brown
- To remain undisturbed / undecorated
- Redecorated like for like

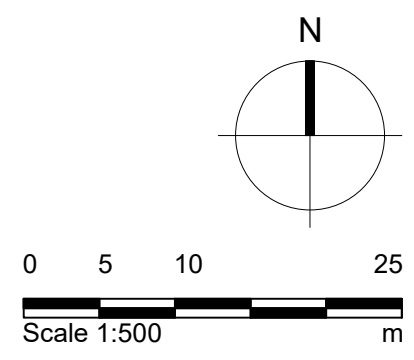

Notes

- Any dwg format drawing is to be read in conjunction with and at the scale of the accompanying pdf.
- Where colours other than black or grey are used, the drawing must be plotted in colour.
- For status 'C' (Construction) drawings all dimensions are to be checked on site by the contractor, scaling is for Local Authority purposes only.
- Unless otherwise indicated, all dimensions are in millimeters.
- All information on this drawing is to be read in conjunction with the relevant Donald Insall Associates specification and trade contractors' drawings and information by specialists.
- In the event of any discrepancy, please contact us immediately.
- This drawing may contain survey information by others and is to be used solely for the purposes for which it was issued.
- These are uncontrolled documents issued for information purposes only. If you have any queries regarding the drawings, please contact DIA immediately.
- Please note DIA cannot be held responsible for any errors arising from changes made to an uncontrolled dwg file.

Rev	Date	Dwn	Auth	Revision

PO	XX-XX-2021	DYP	TB	Initial Issue
Rev	Date	Dwn	Auth	Revision

Donald Insall Associates
Chartered Architects and Historic Building Consultants

Bridgegate House, 5 Bridge Place
Chester CH1 1SA
(+44) 01244 350 063
chester@insall-architects.co.uk

Chester Rows, Chester

Project	CHAZ.01	No	1000
Scale (A1)	1:500	Status	3P
		Revision	0

Rows Paint Colours
As Proposed